


SYSTEMSCHNITT 4-4

bergseits:
TH max. 4,50m
über Gehweg

talseits:
TH max. 7,50m
über FFH UG

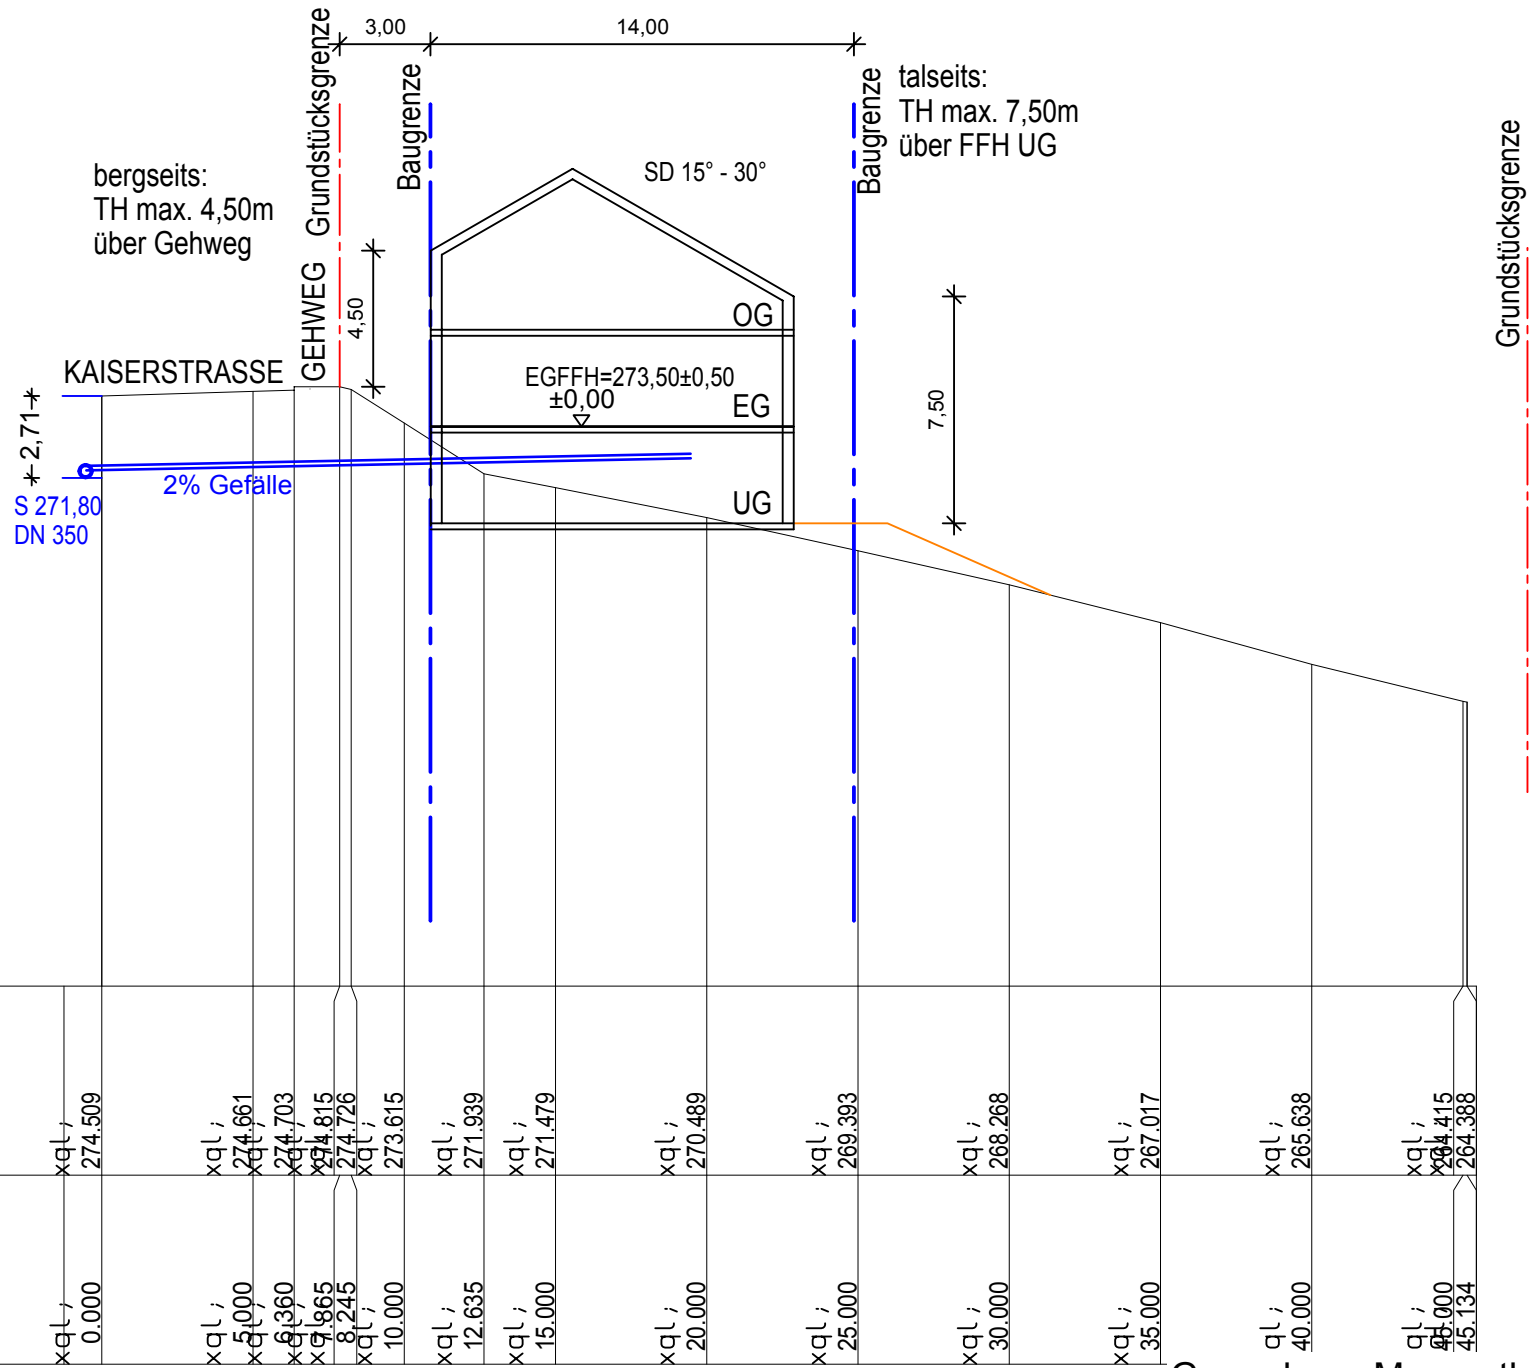

xql;
NN 255.000 m

xql;
Geländehöhe

xql;
Station

-2,71-

S 271,80
DN 350

2% Gefälle

xql; 0.000	xql; 274.509	xql; 274.661	xql; 274.703	xql; 274.815	xql; 274.726	xql; 273.615	xql; 271.939	xql; 271.479	xql; 270.489	xql; 269.393	xql; 268.268	xql; 267.017	ql; 265.638	ql; 264.415	ql; 264.388
xql; 5.000	xql; 6.360	xql; 7.665	xql; 8.245	xql; 10.000	xql; 12.635	xql; 15.000	xql; 20.000	xql; 25.000	xql; 30.000	xql; 35.000	ql; 40.000	ql; 45.000	ql; 45.134		

Bestands- Höhenaufnahme:
fks BI Fernkorn + Klug

Städtebauliche Bearbeitung:
Architektur + Städtebau



Gemarkung Mergentheim
"An der Kaiserstraße"
M 1:250