

SYSTEMSCHNITT 2-2

bergseits Garage:
TH max. 3,50m
über Gehweg

KAISERSTRASSE
* 2,62 *
S 269,80
DN 300

GEHWEG Grundstücksgrenze

Baugrenze

3,00

7,00

4,00

Baugrenze


Grundstücksgrenze

FLD

xql;
NN 255.000 m

xql;
Geländehöhe

xql;
Station

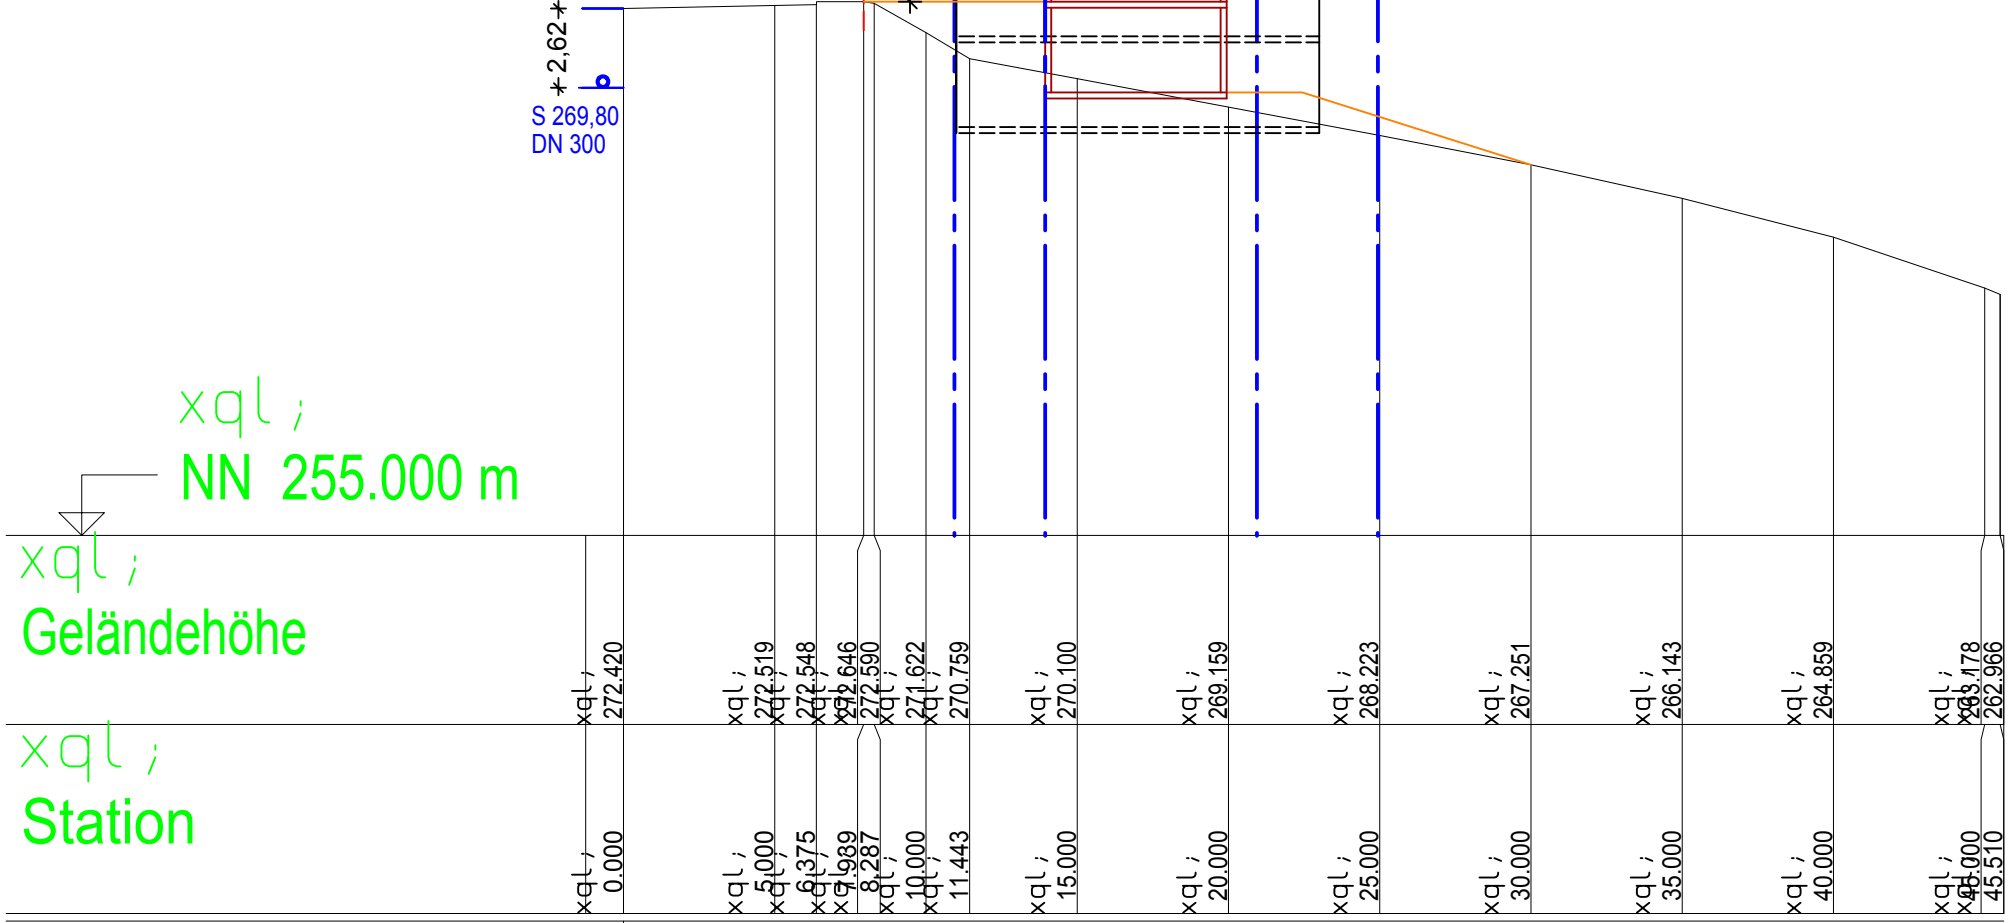

xql; 0,000	xql; 272,420	xql; 272,519	xql; 272,548	xql; 272,646	xql; 272,590	xql; 271,622	xql; 270,759	xql; 270,100	xql; 269,159	xql; 268,223	xql; 267,251	xql; 266,143	xql; 264,859	xql; 263,178	xql; 262,966
xql; 5,000	xql; 6,375	xql; 7,989	xql; 8,287	xql; 10,000	xql; 11,443	xql; 15,000	xql; 20,000	xql; 25,000	xql; 30,000	xql; 35,000	xql; 40,000	xql; 45,000	xql; 45,510		

Bestands- Höhenaufnahme:
fks BI Fernkorn + Klug

Städtebauliche Bearbeitung:
Architektur + Städtebau



Gemarkung Mergentheim
"An der Kaiserstraße"
M 1:250

06.02.2013